
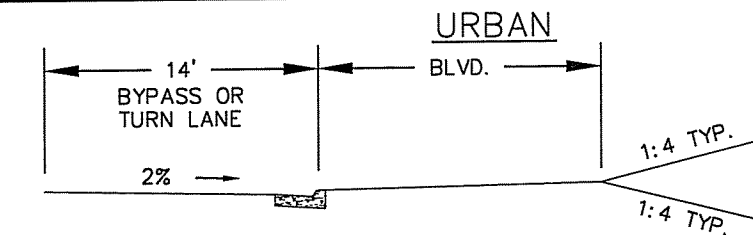
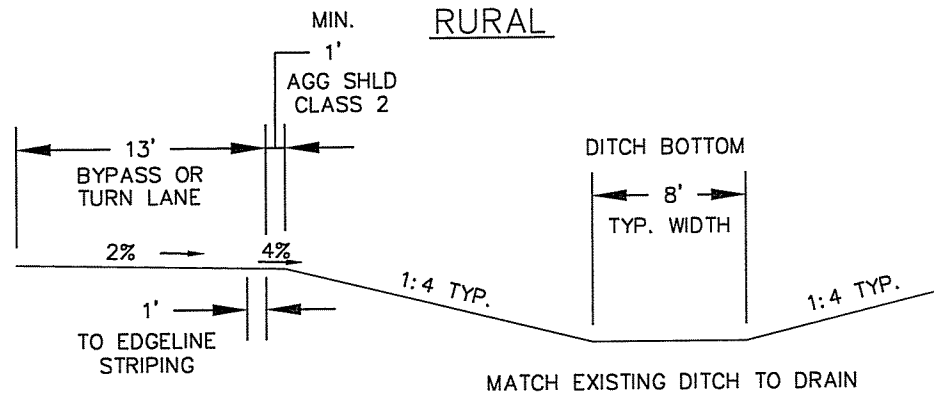



NOTE: ALL STRIPING SHALL BE EPOXY PER SCOTT COUNTY REQUIREMENTS.
REFER TO MnDOT TRAFFIC ENG. MANUAL - FIGURE 7.10 FOR STRIPING DETAIL.

* OPTIONAL AS PER COUNTY ENGINEER

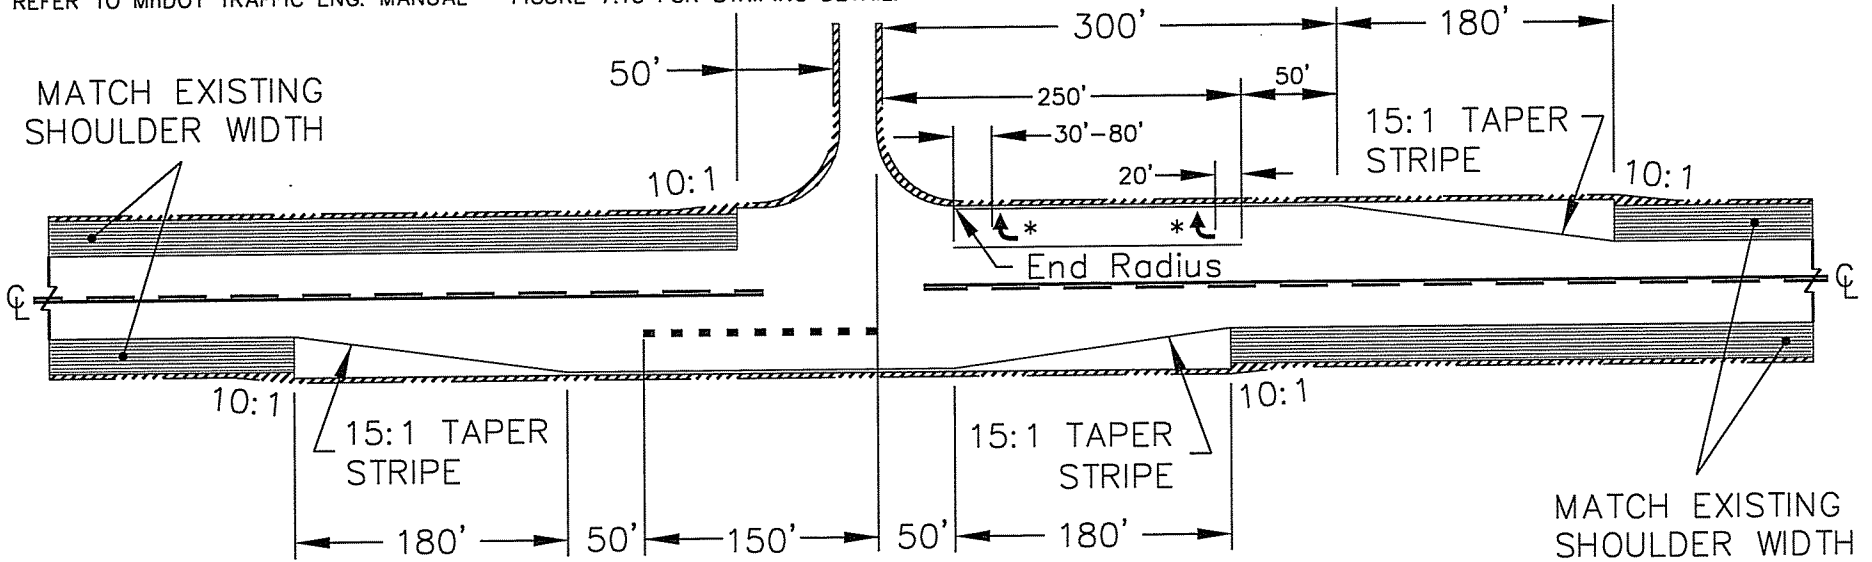


STANDARD BOULEVARD WIDTH IS 15'.
BOULEVARD MUST MATCH EXISTING
ROADWAY DESIGN.

TYPICAL SECTION
NO SCALE

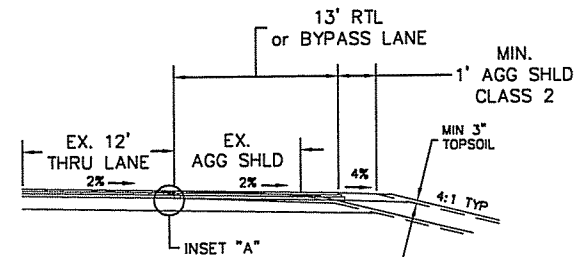

INSET "A"

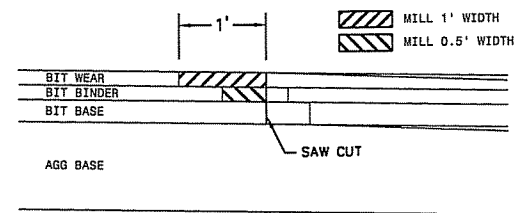

F:\P\Design_Center\dwg\Exhibits\BypassRtTurnLane.dwg 10/28/08

BYPASS / RIGHT TURN LANE DETAIL